



PARTS LIST	
10' Section	3
Base Plate	2
Corner Cube	2
Nuts/Bolts	24
Outrigger	2

		PROJECT			
		TITLE 10' Basic Truss Structure			
APPROVED	SIZE	CODE	DWG NO		REV
CHECKED	B				
DRAWN Andrew Sbertoli 8/13/2024		SCALE 1:25		WEIGHT	SHEET 1/1

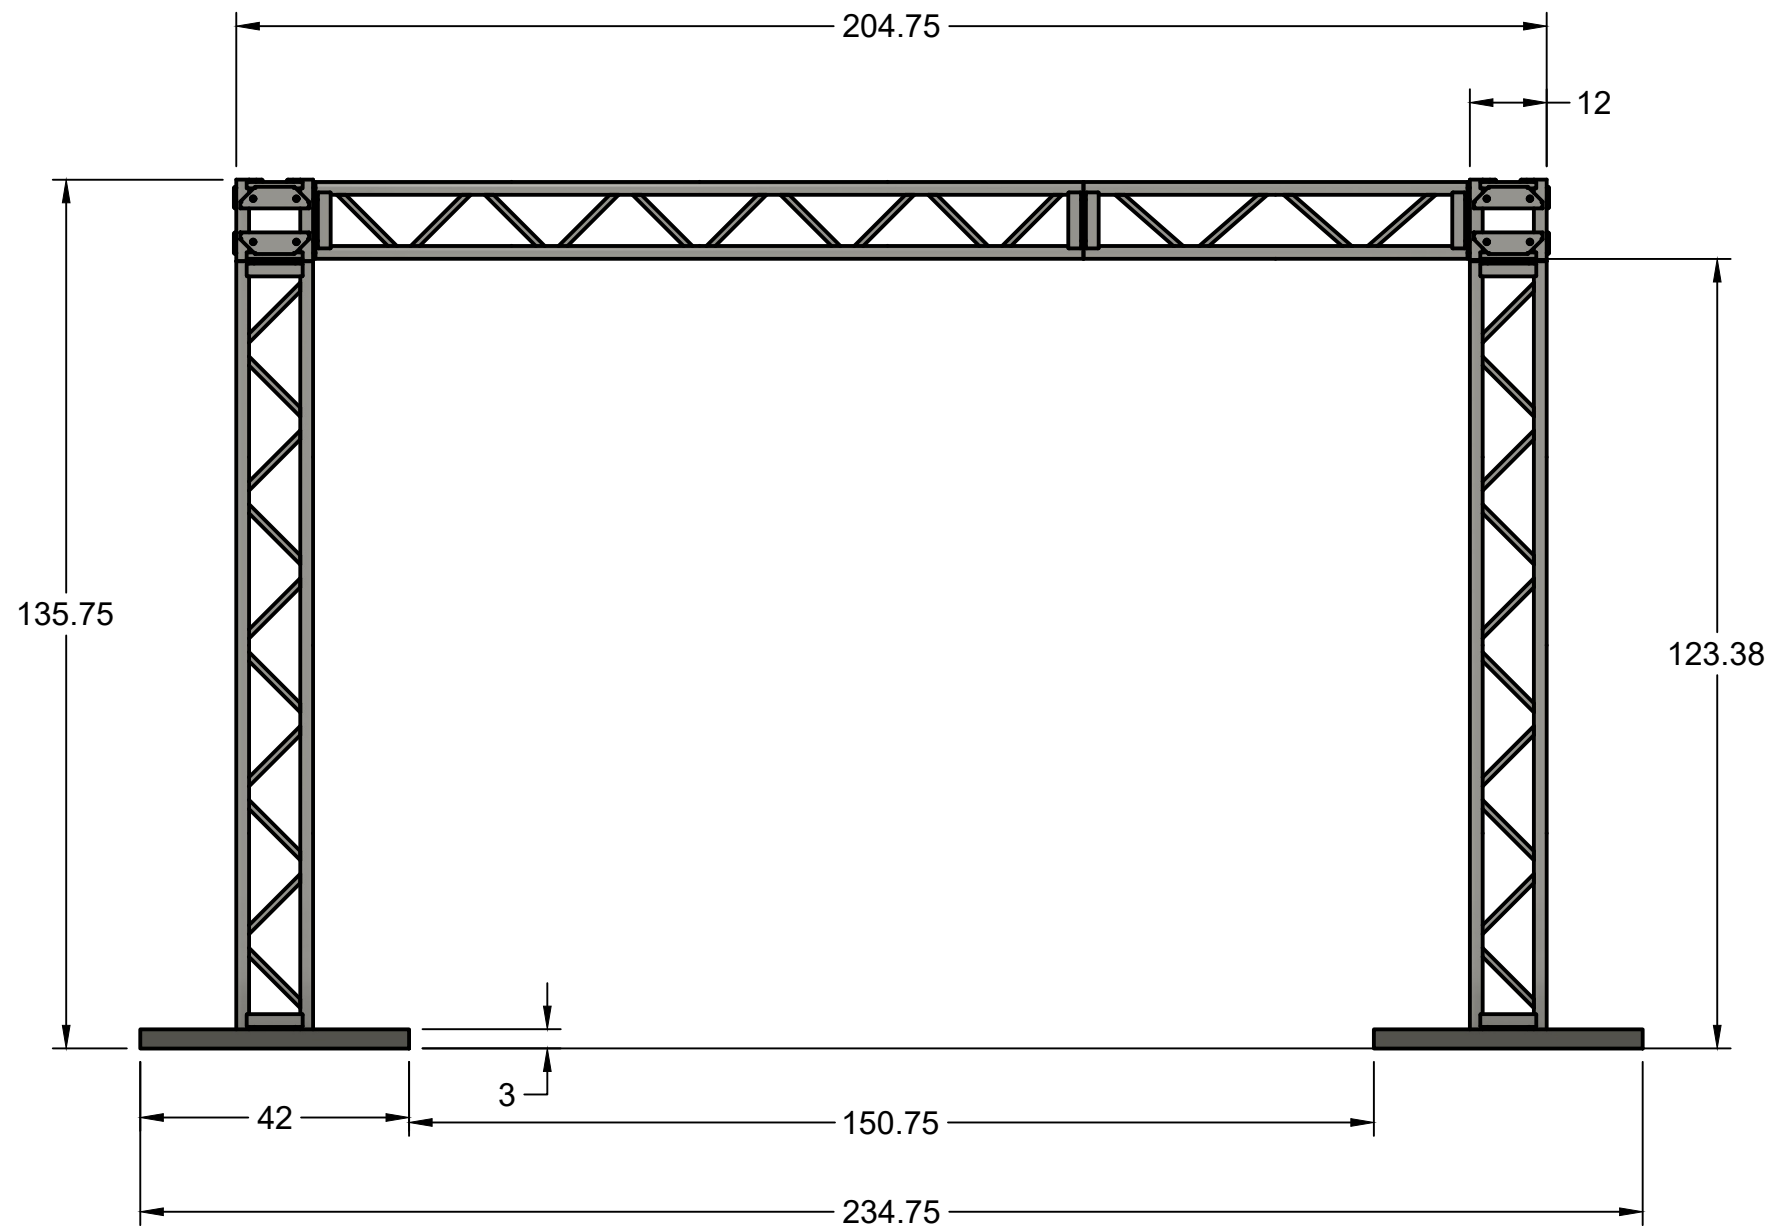


Parts List	
10' Section	3
5' Section	1
Corner Cube	2
Base Plate	2
Outrigger	2
Nuts/Bolts	28

		PROJECT			
		TITLE 15' Basic Truss Structure			
APPROVED	SIZE	CODE	DWG NO	REV	
CHECKED	B				
DRAWN Andrew Sbertoli 8/13/2024	SCALE 1:50	WEIGHT	SHEET 1/1		

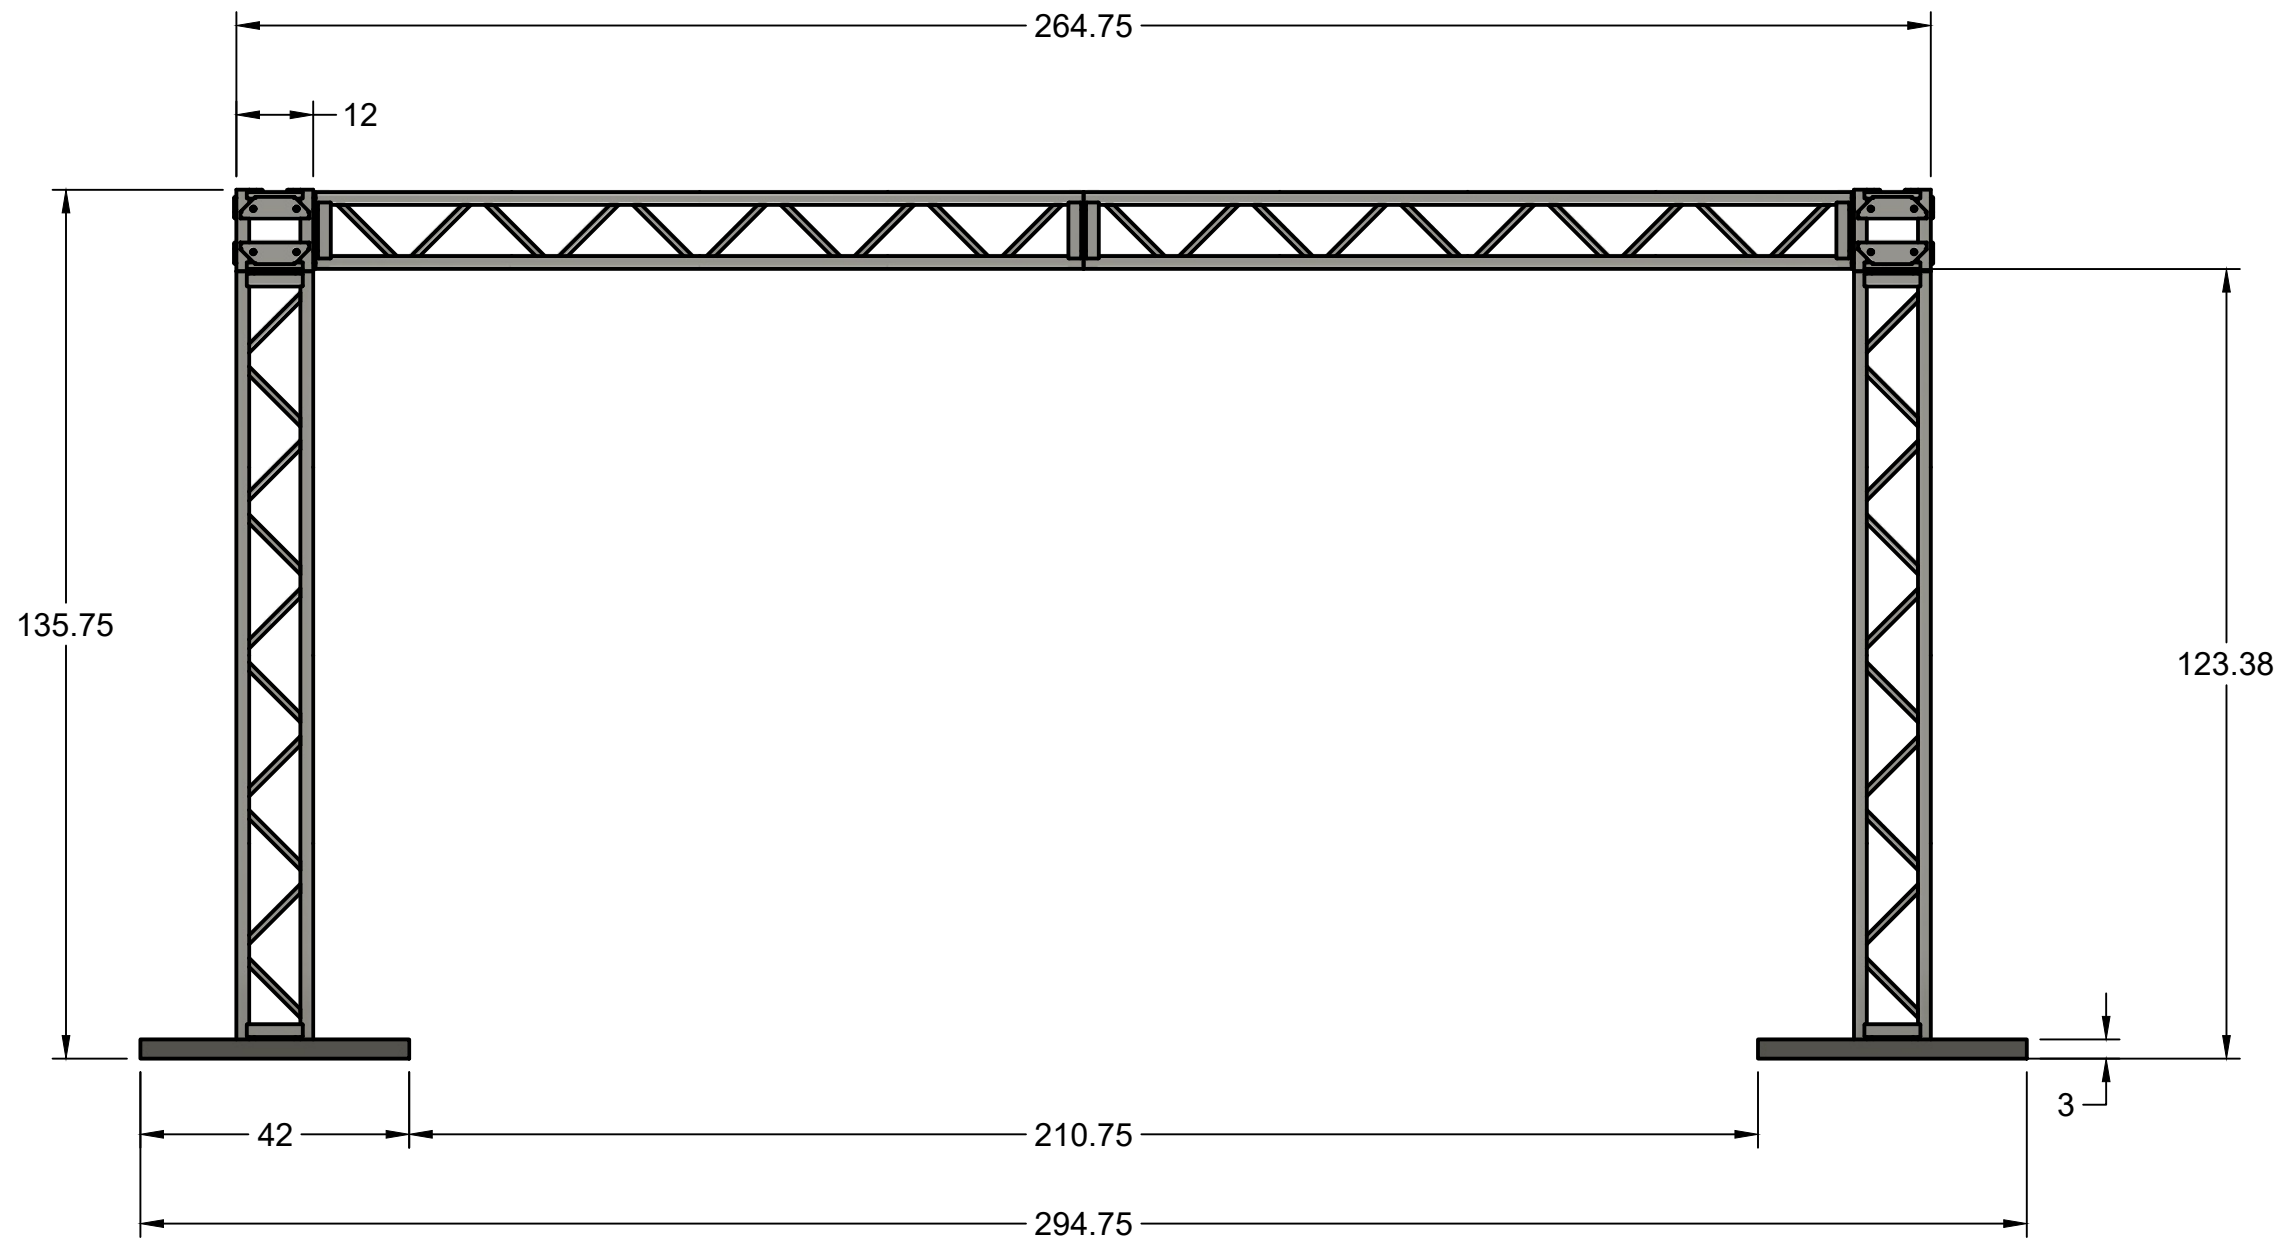


PARTS LIST	
10' Section	4
Base Plate	2
Corner Cube	2
Outrigger	2
Nuts/Bolts	28

		PROJECT			
		TITLE 20' Basic Truss Structure			
APPROVED	SIZE	CODE	DWG NO	REV	
CHECKED	B				
DRAWN	Andrew Sbertoli	8/13/2024	SCALE 1:30	WEIGHT	
			SHEET 1/1		

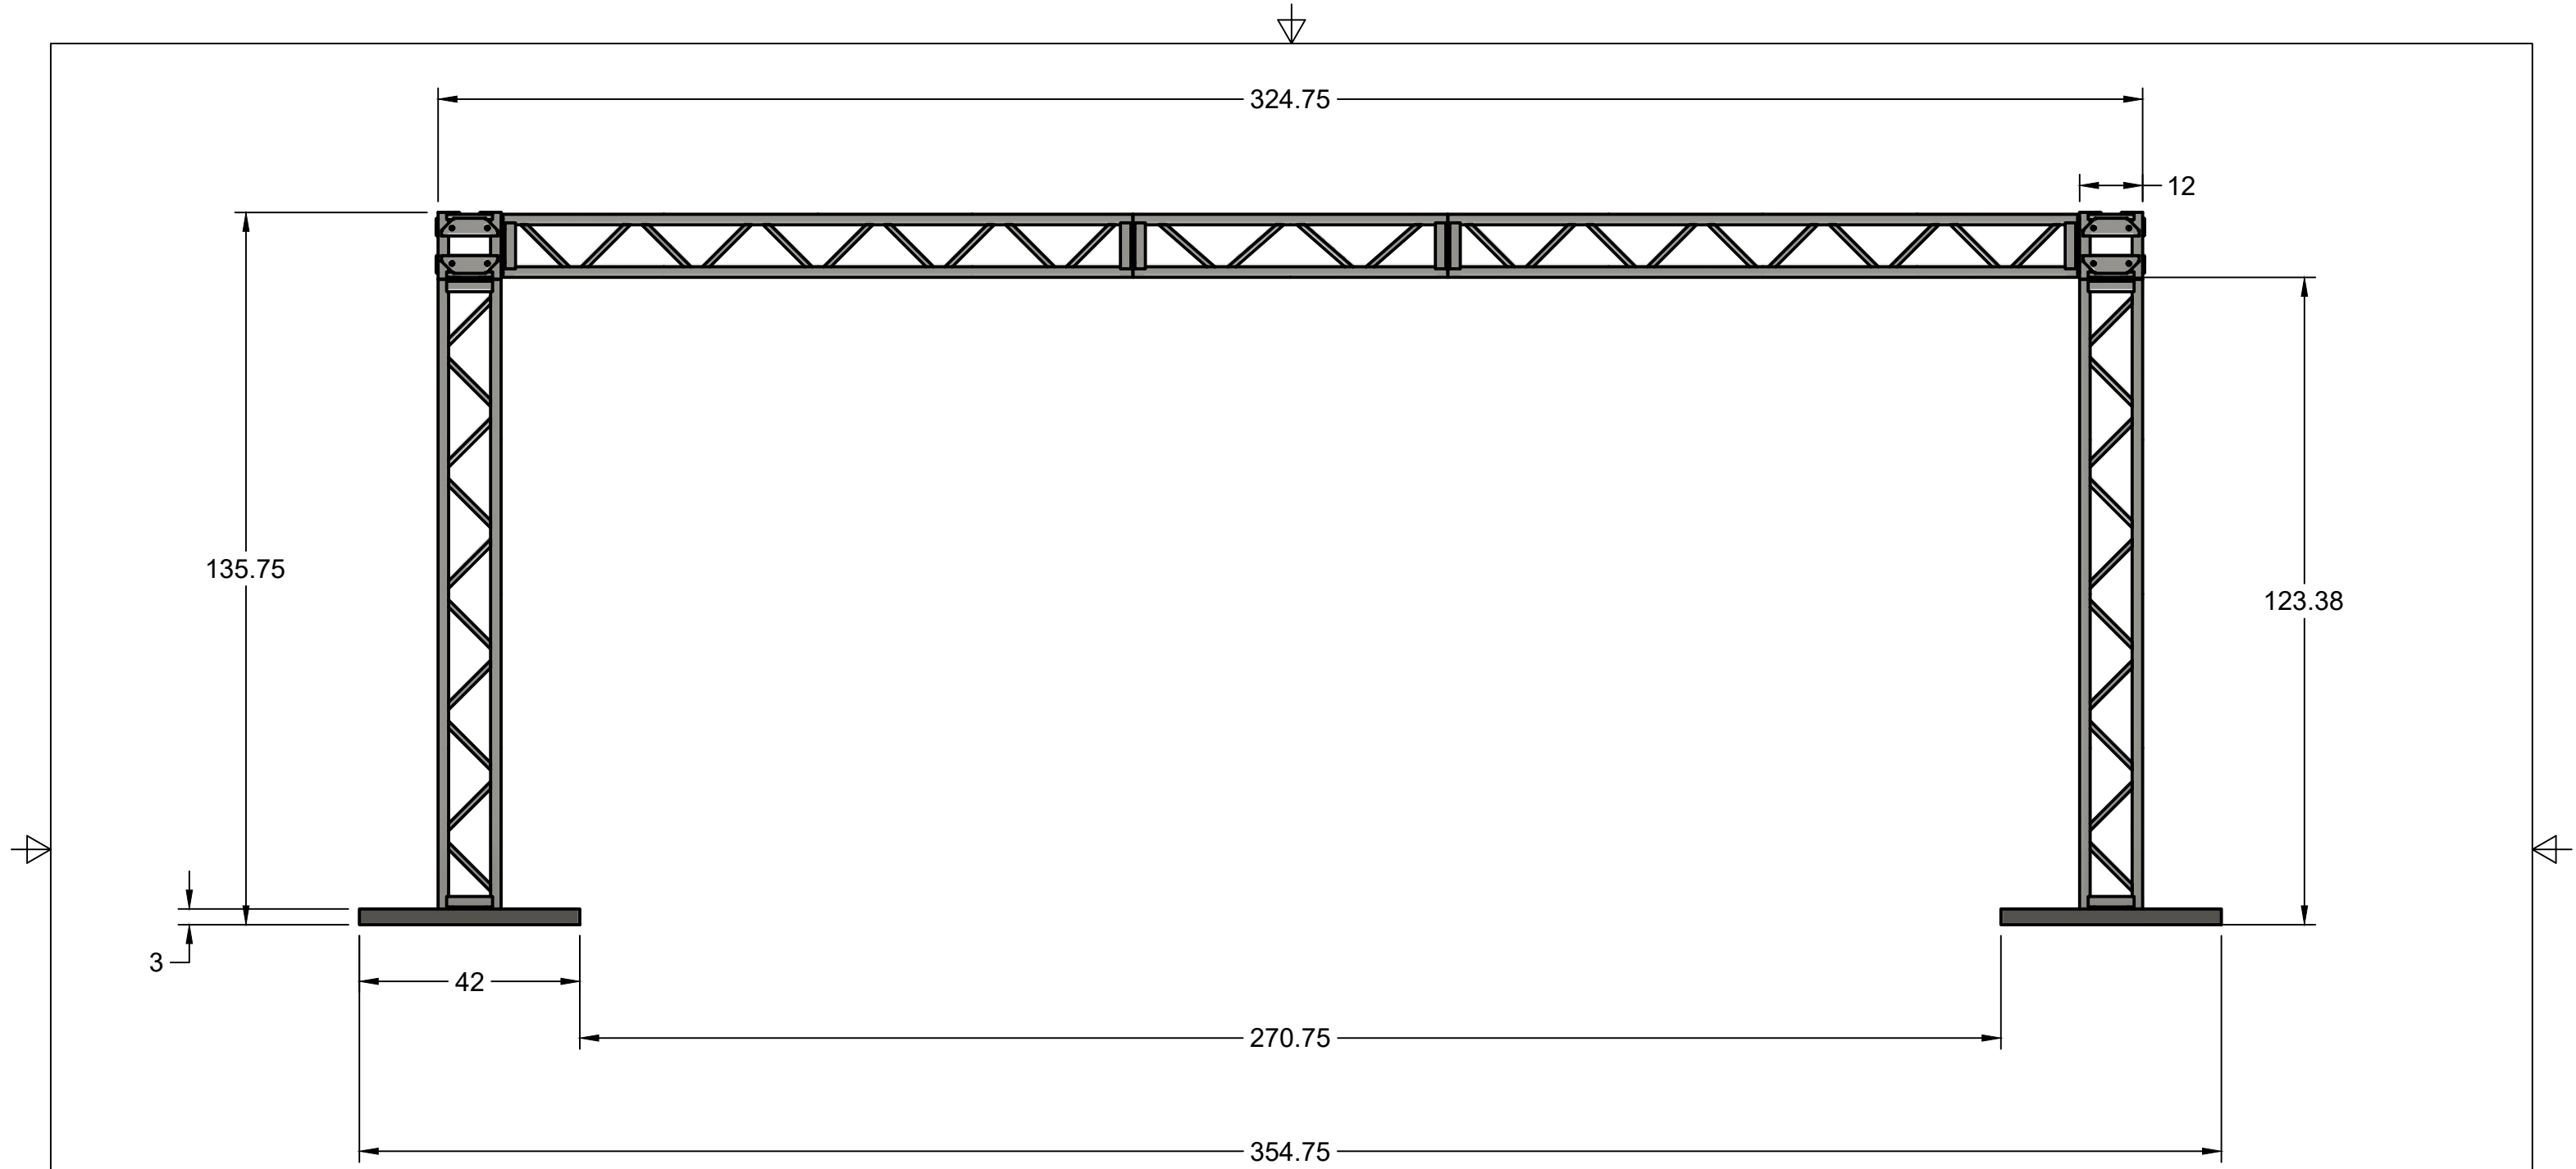


PARTS LIST	
10' Section	4
5 Section	1
Corner Cube	2
Base Plate	2
Nuts/Bolts	32
Outrigger	4

	PROJECT			
	TITLE 25' Basic Truss Structure			
APPROVED	SIZE	CODE	DWG NO	REV
CHECKED	B			
DRAWN	Andrew Sbertoli	8/13/2024	SCALE 1:30	WEIGHT
				SHEET 1/1

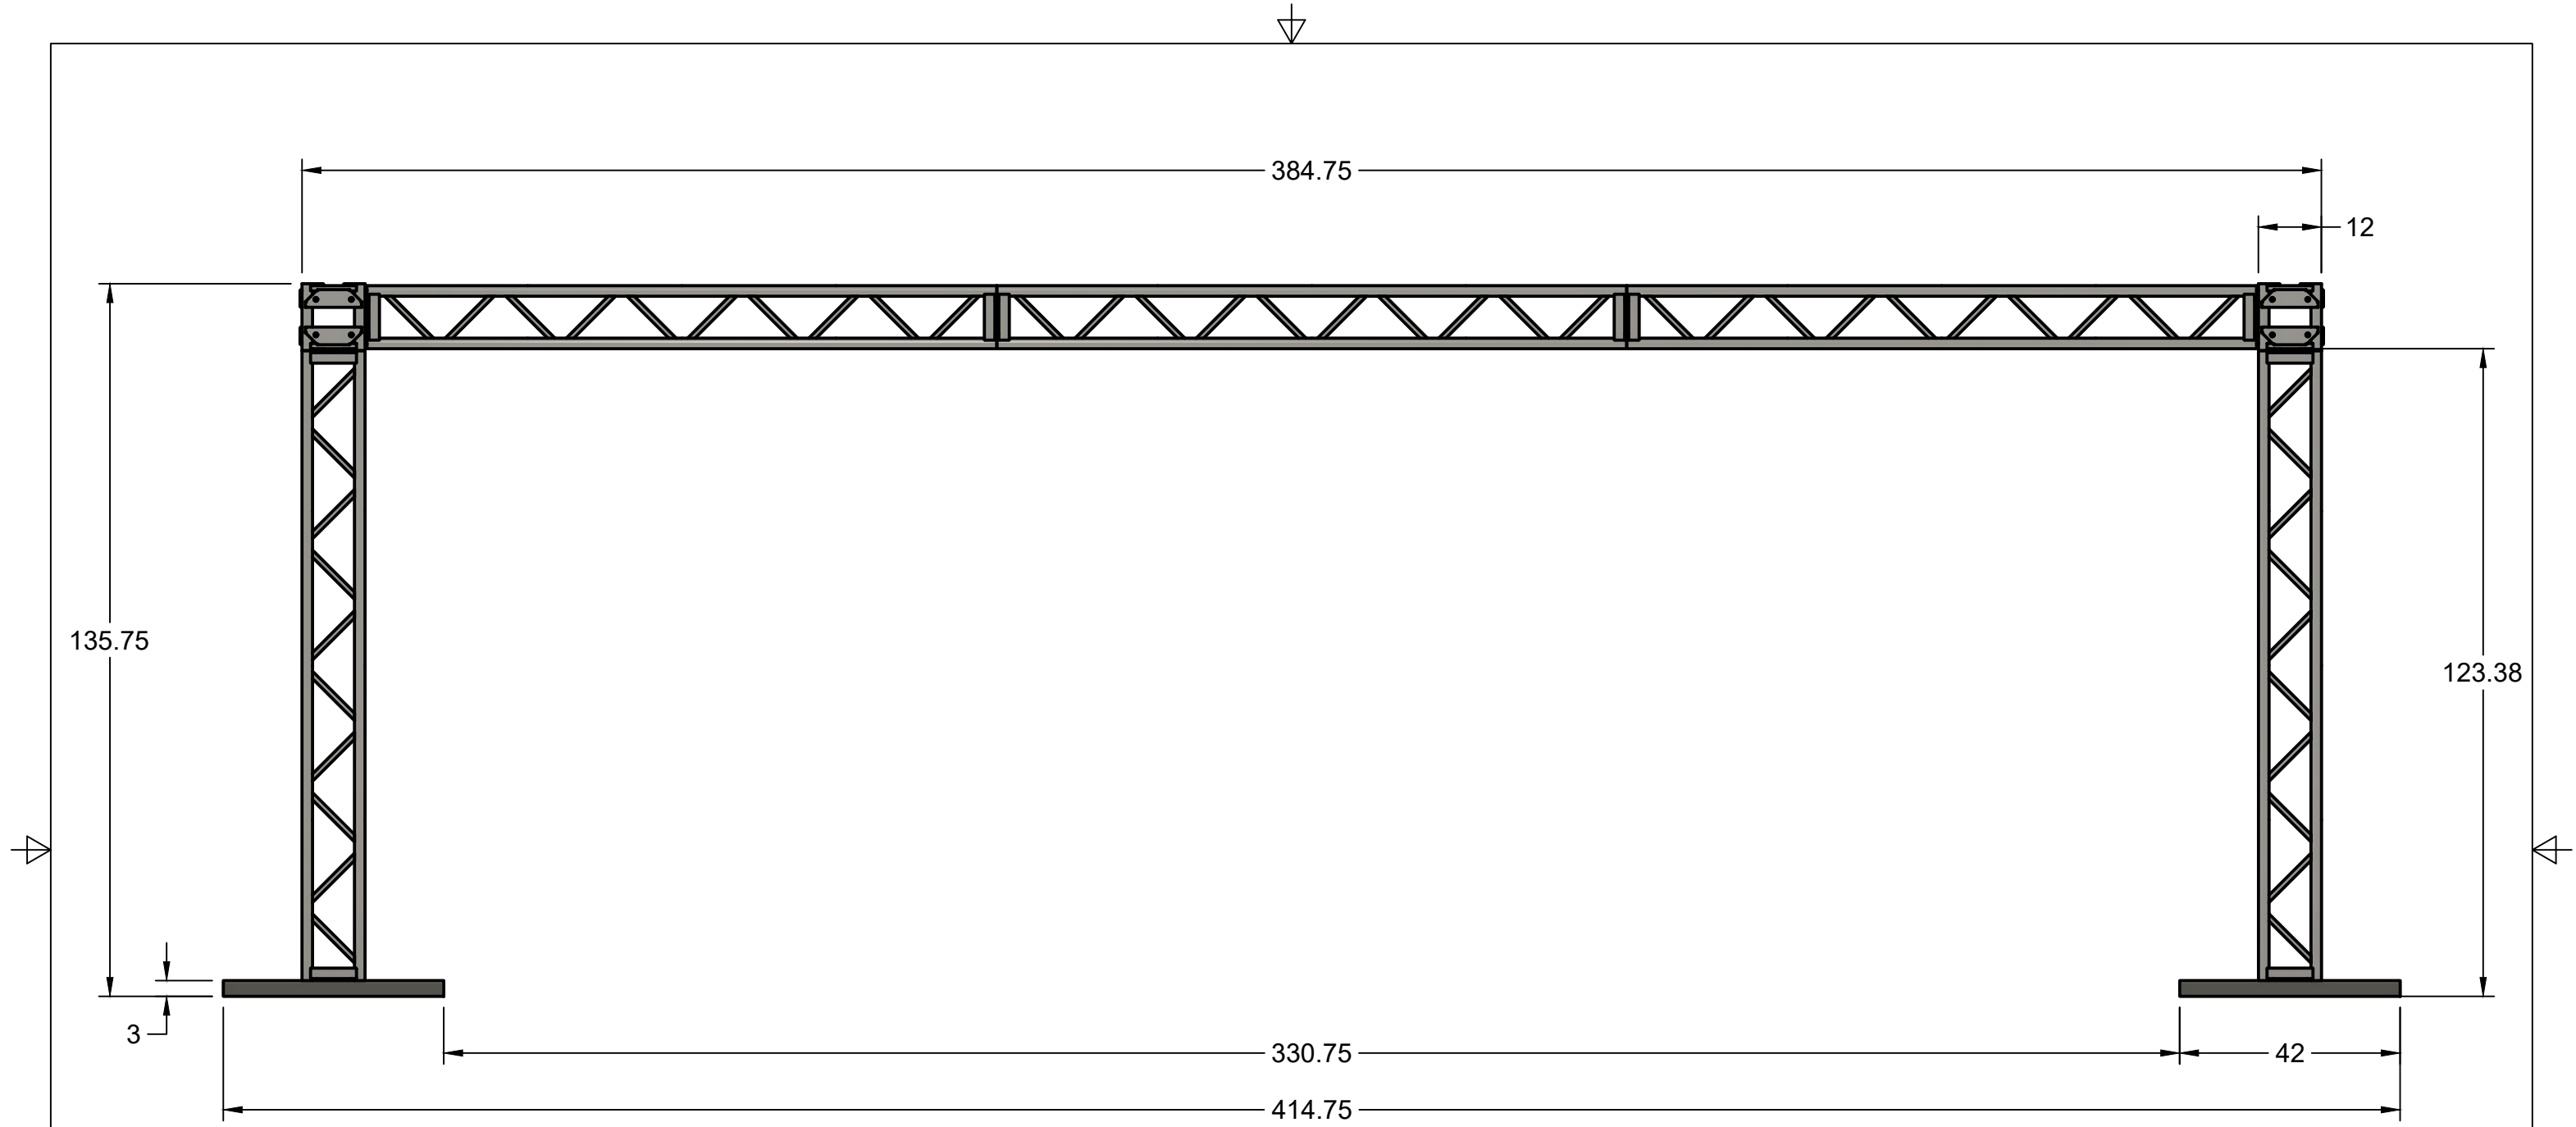


PARTS LIST	
10' Section	5
Corner Cube	2
Base Plate	2
Outrigger	4
Nts/Bolts	32

		PROJECT		
		TITLE 30' Basic Truss Structure		
APPROVED	SIZE	CODE	DWG NO	REV
CHECKED	B			
DRAWN	Andrew Sbertoli	8/13/2024	SCALE 1:30	WEIGHT
			SHEET 1/1	

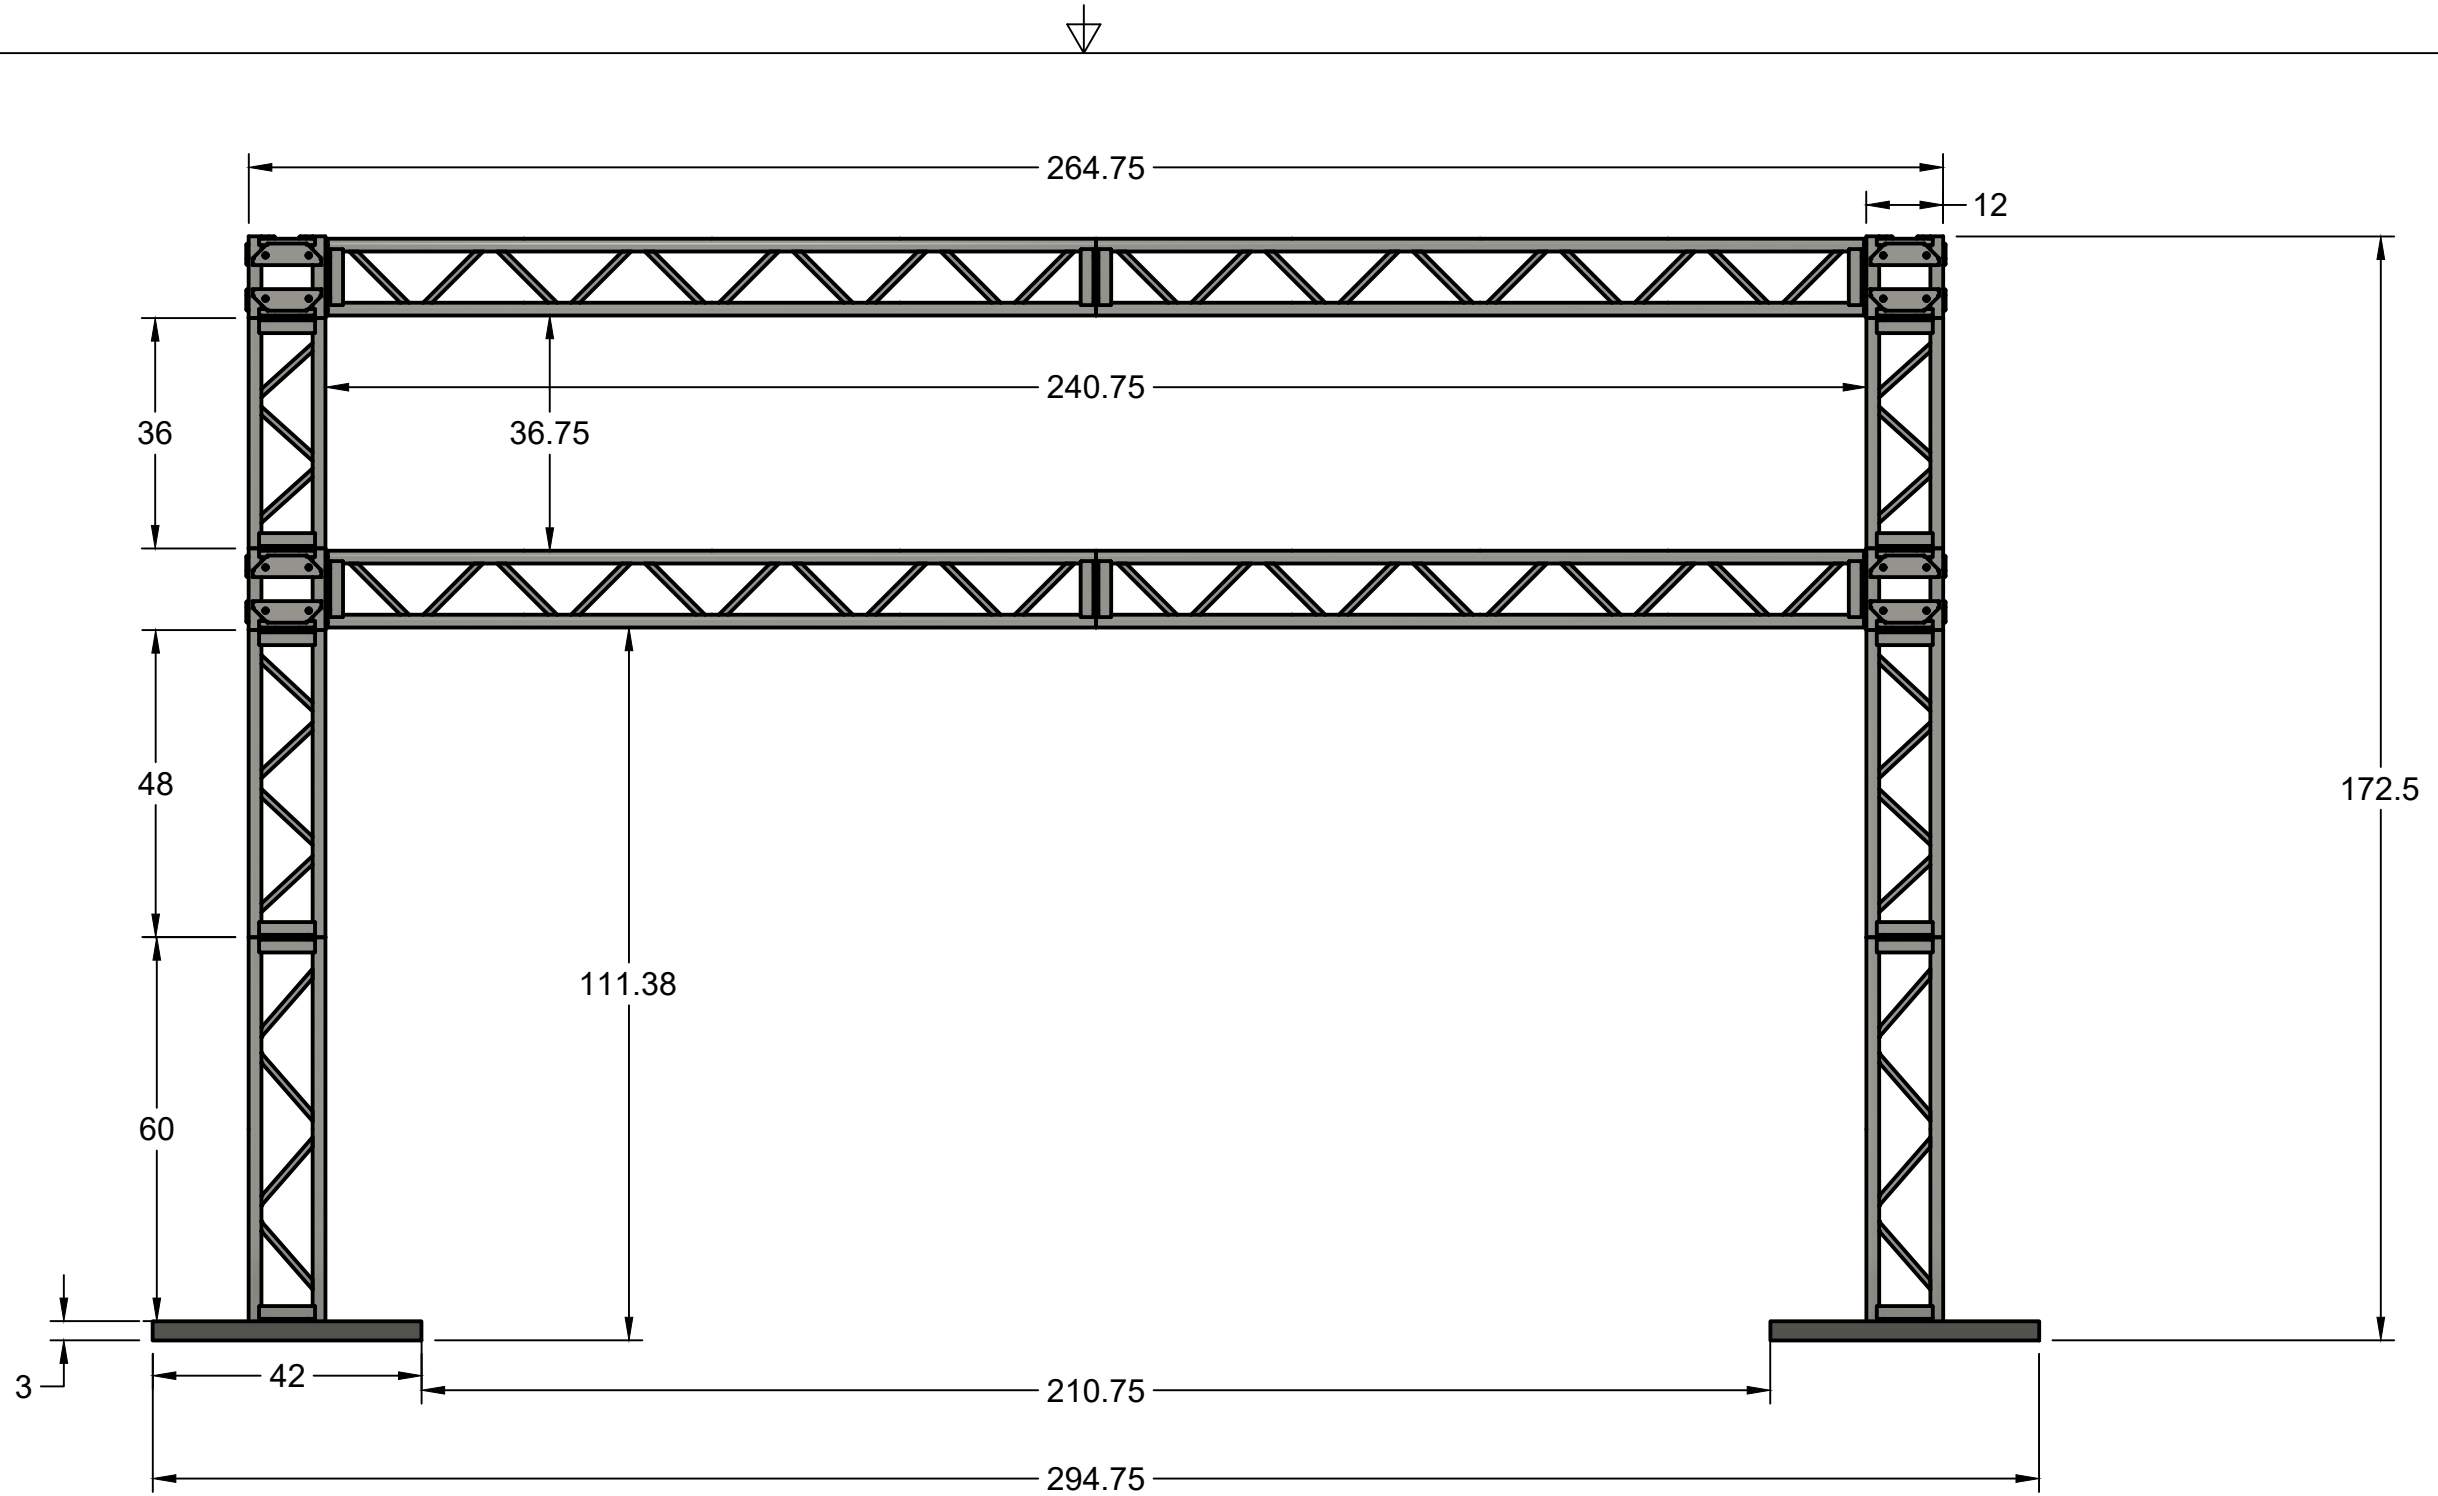


PARTS LIST	
10' Section	4
5' Section	2
4' Section	2
3' Section	2
Corner Cube	4
Nuts/Bolts	64
Base Plate	2
Outrogger	4

	PROJECT			
	TITLE 20' Truss Structure Double Horizontal			
APPROVED	SIZE	CODE	DWG NO	REV
CHECKED	B			
DRAWN Andrew Sbertoli 8/21/2024	SCALE 1:30	WEIGHT	SHEET 1/1	

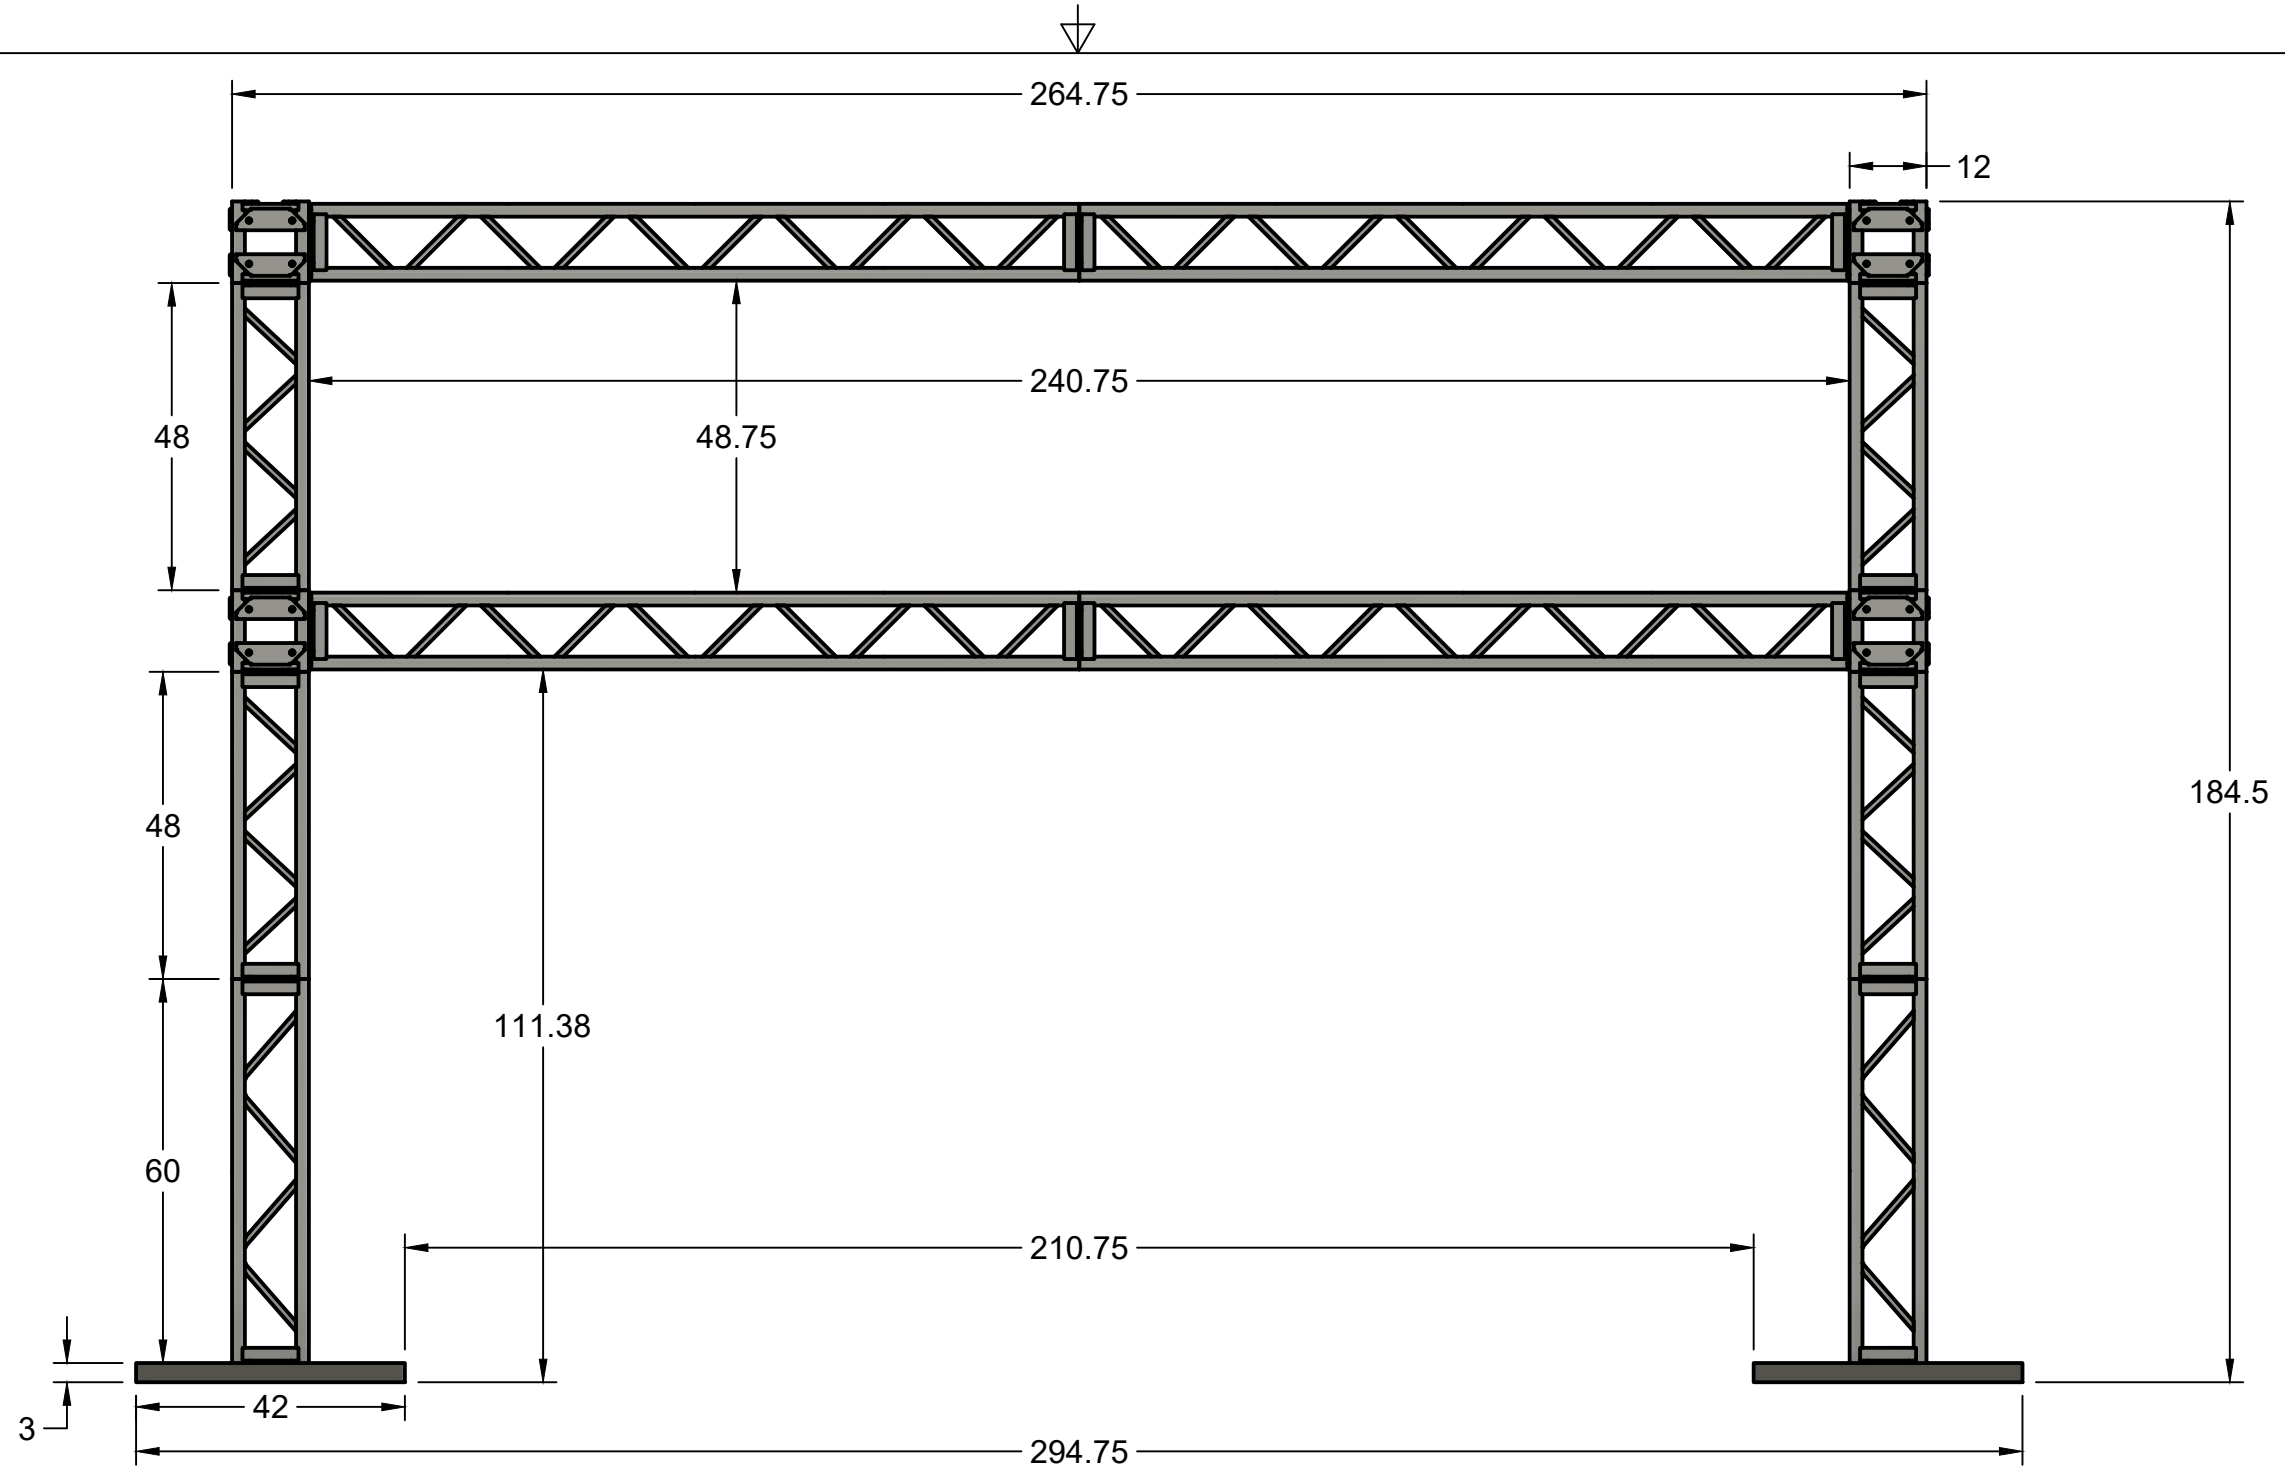


PART LIST	
10' Section	4
5' Section	2
4' Section	4
Coner Cube	4
Nuts/Bolts	64
Outrigger	4
Base Plate	2

		PROJECT		
		TITLE 20' Truss Structure Double Horizontal 4' Top		
APPROVED	SIZE	CODE	DWG NO	REV
CHECKED	B			
DRAWN Andrew Sbertoli 8/21/2024	SCALE 1:30	WEIGHT	SHEET 1/1	

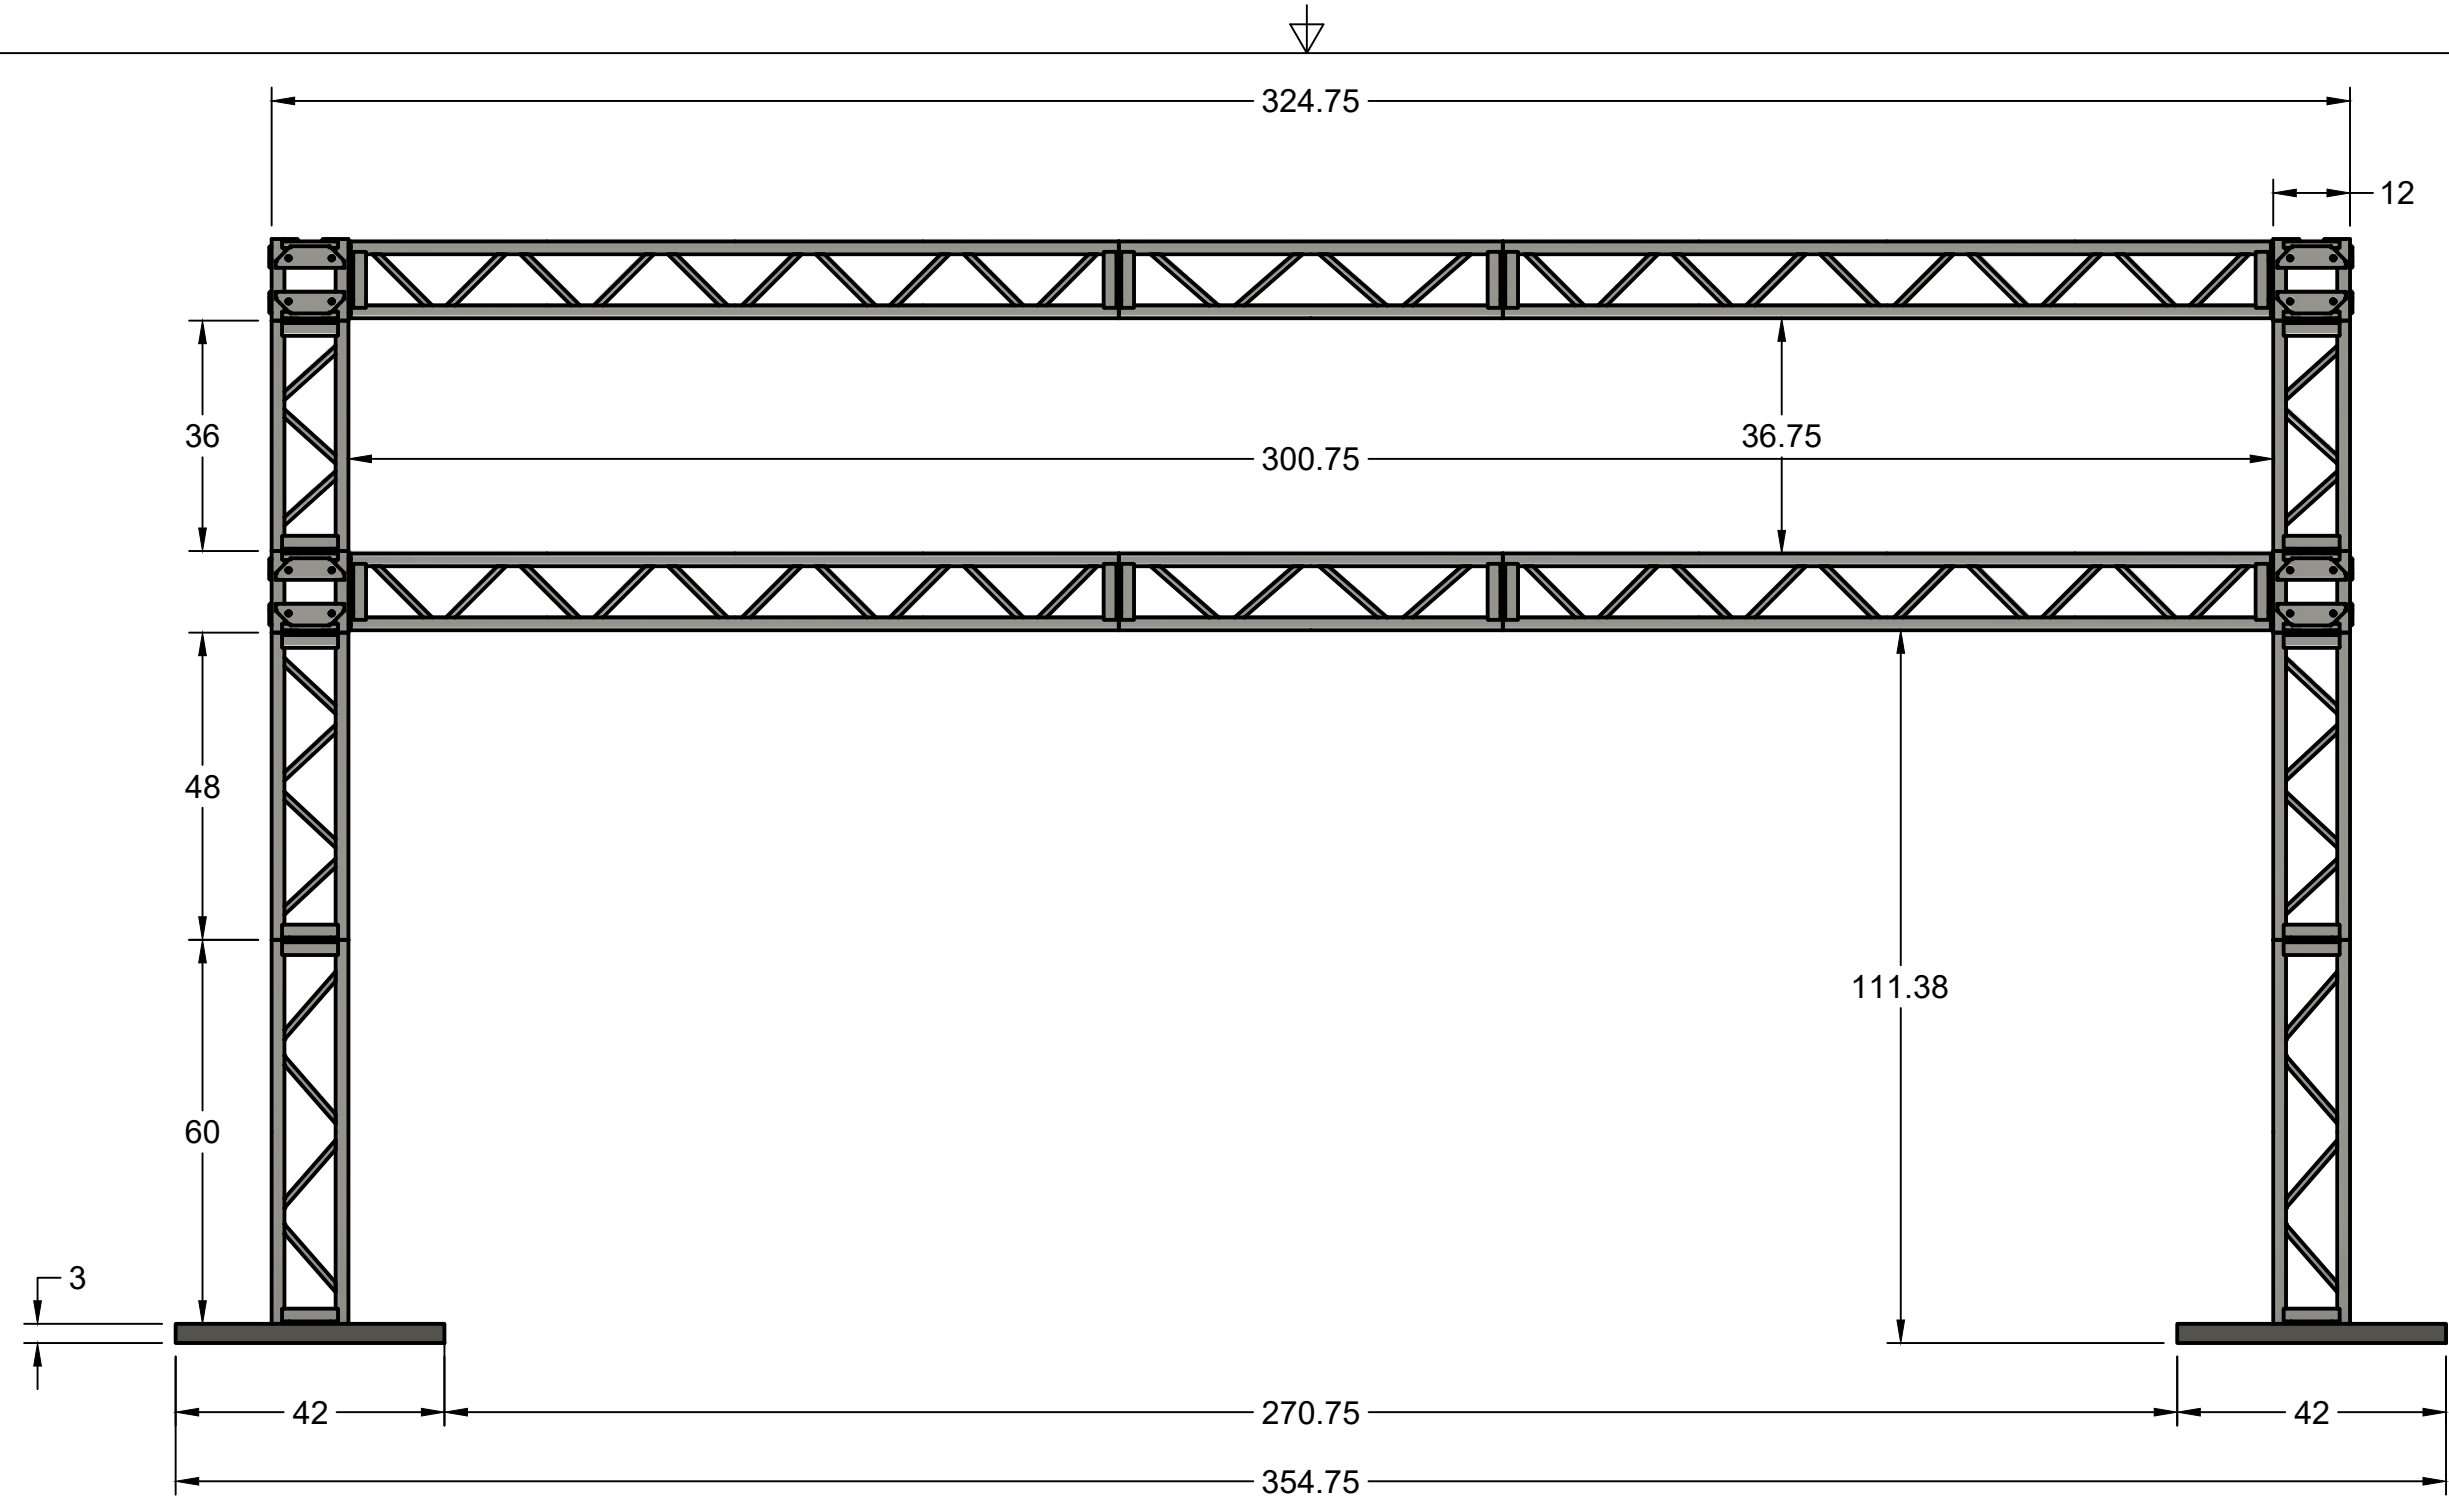


PART LIST	
10' Section	4
5' Section	4
4' Section	4
Coner Cube	4
Nuts/Bolts	72
Outrigger	4
Base Plate	2

		PROJECT		
		TITLE 25' Truss Structure Double Horizontal		
APPROVED	SIZE	CODE	DWG NO	REV
CHECKED	B			
DRAWN Andrew Sbertoli 8/21/2024	SCALE 1:30	WEIGHT	SHEET 1/1	

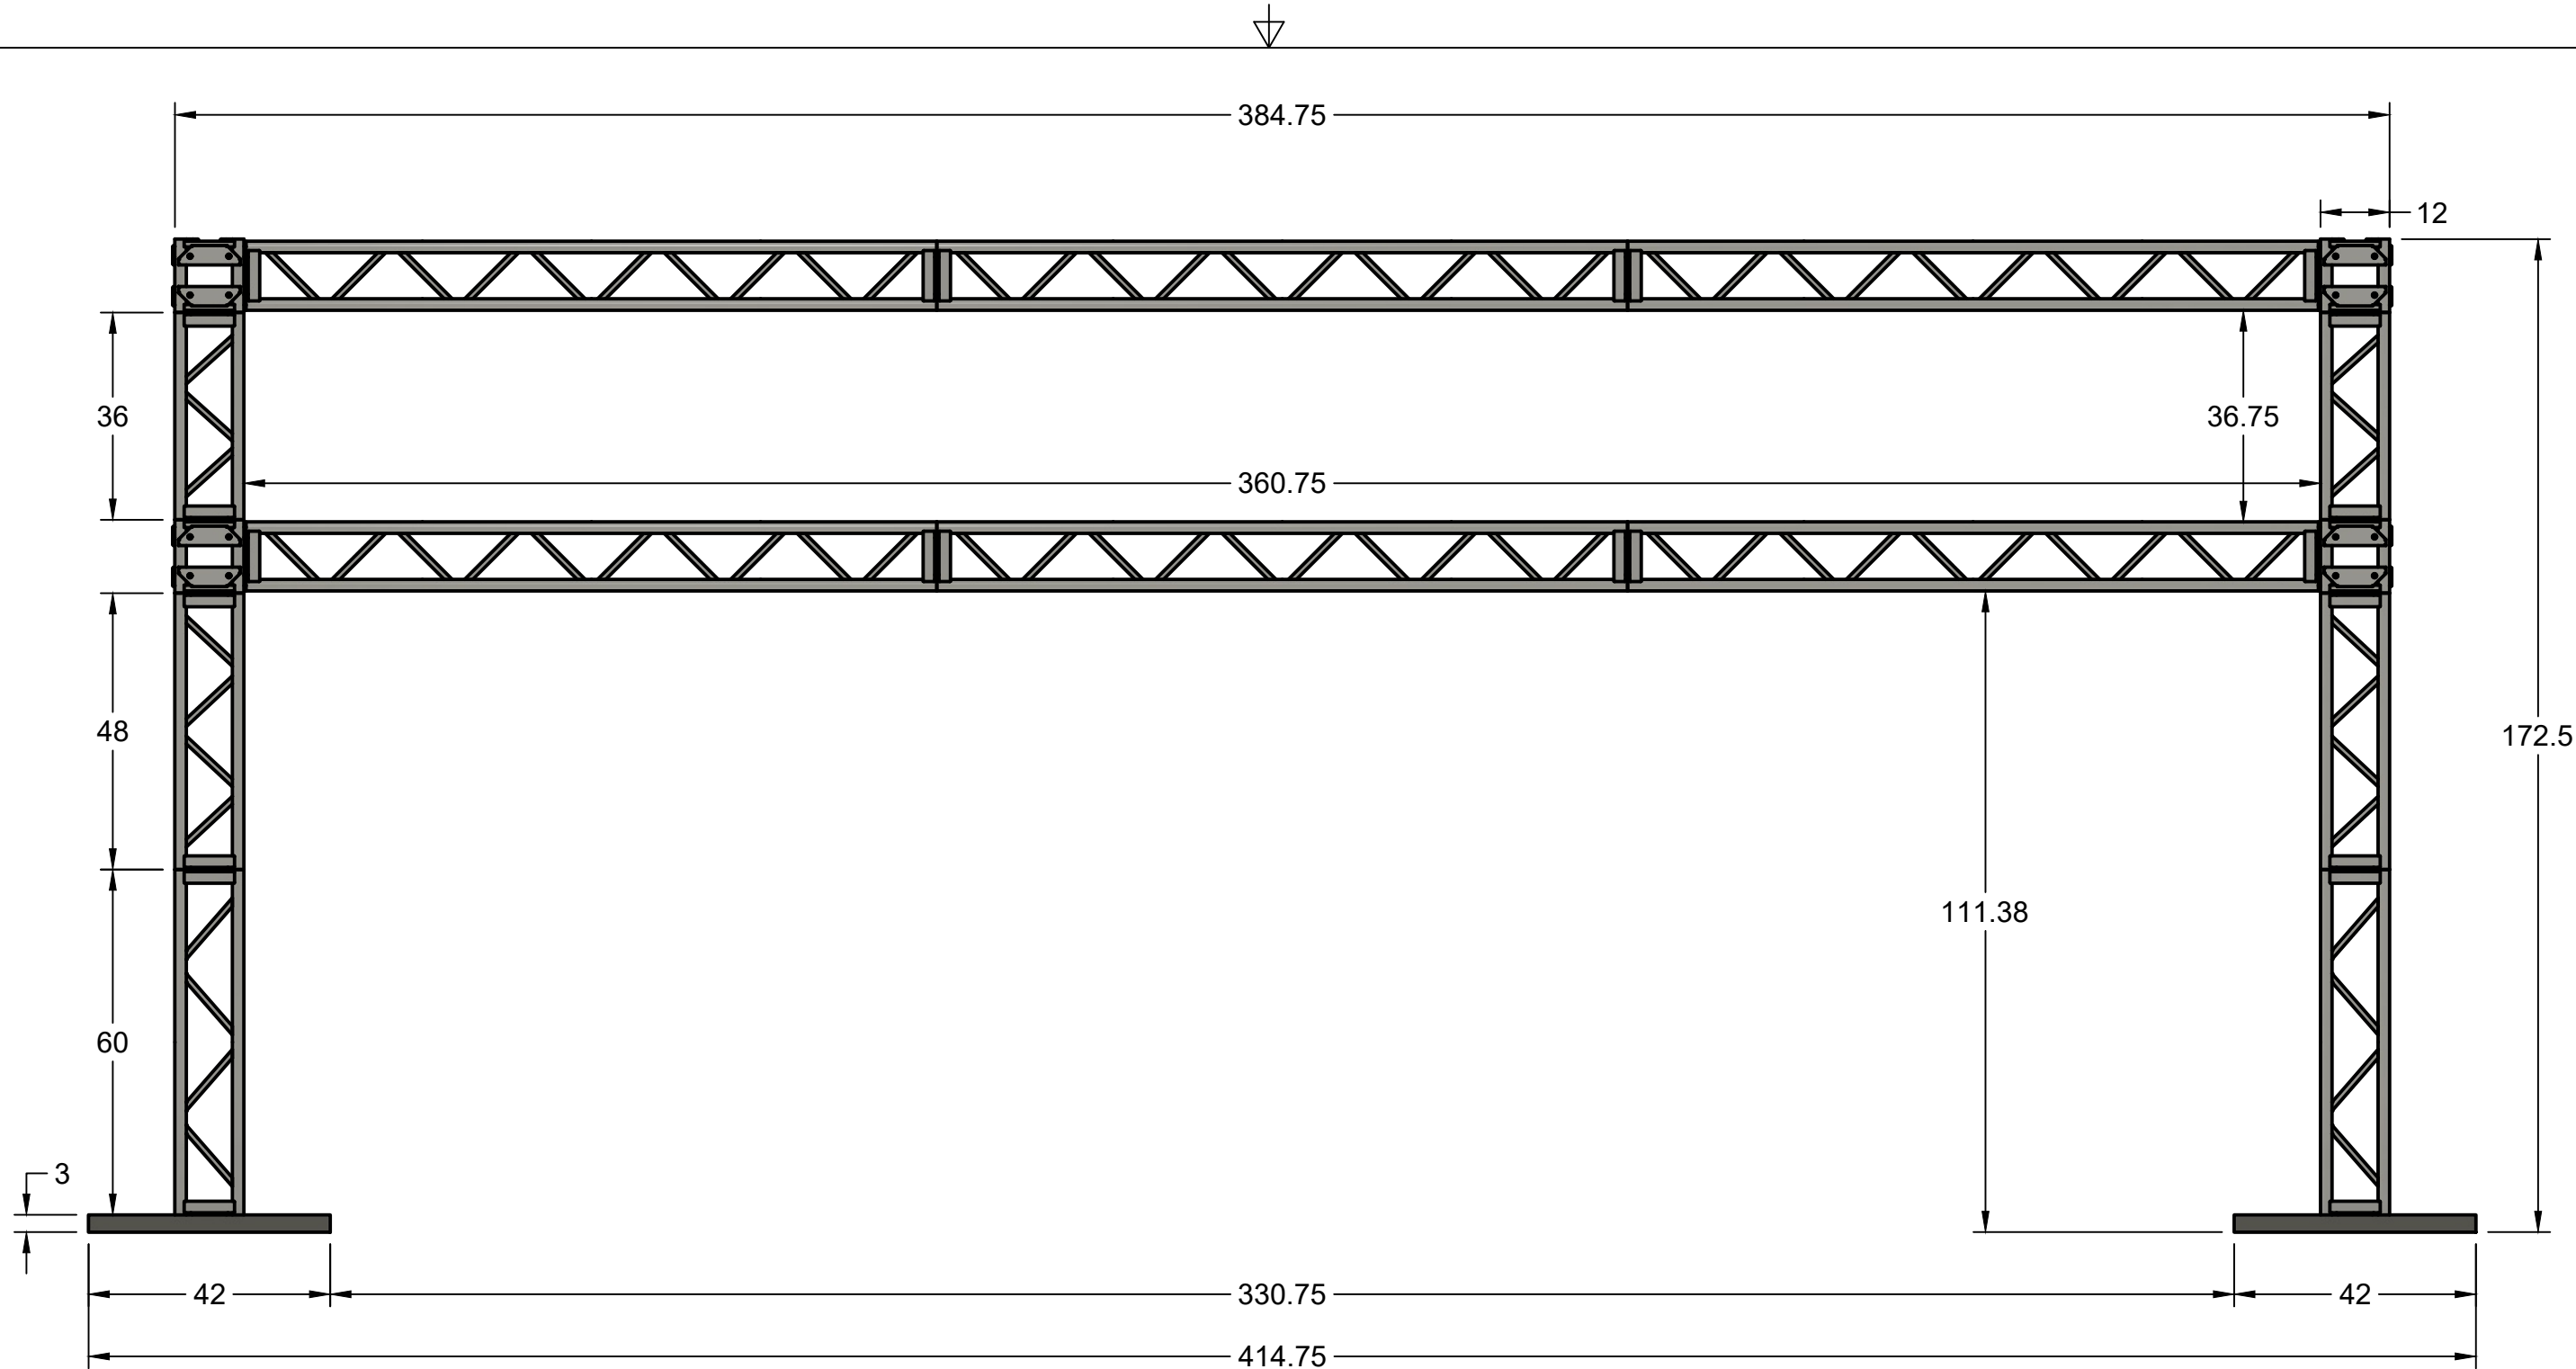


PART LIST	
10' Section	6
5' Section	2
4' Section	4
Coner Cube	4
Nuts/Bolts	72
Outrigger	4
Base Plate	2

		PROJECT			
		TITLE 30' Truss Structure Double Horizontal			
APPROVED	SIZE	CODE	DWG NO	REV	
CHECKED	B				
DRAWN	Andrew Sbertoli	8/21/2024	SCALE 1:30	WEIGHT	
			SHEET	1/1	

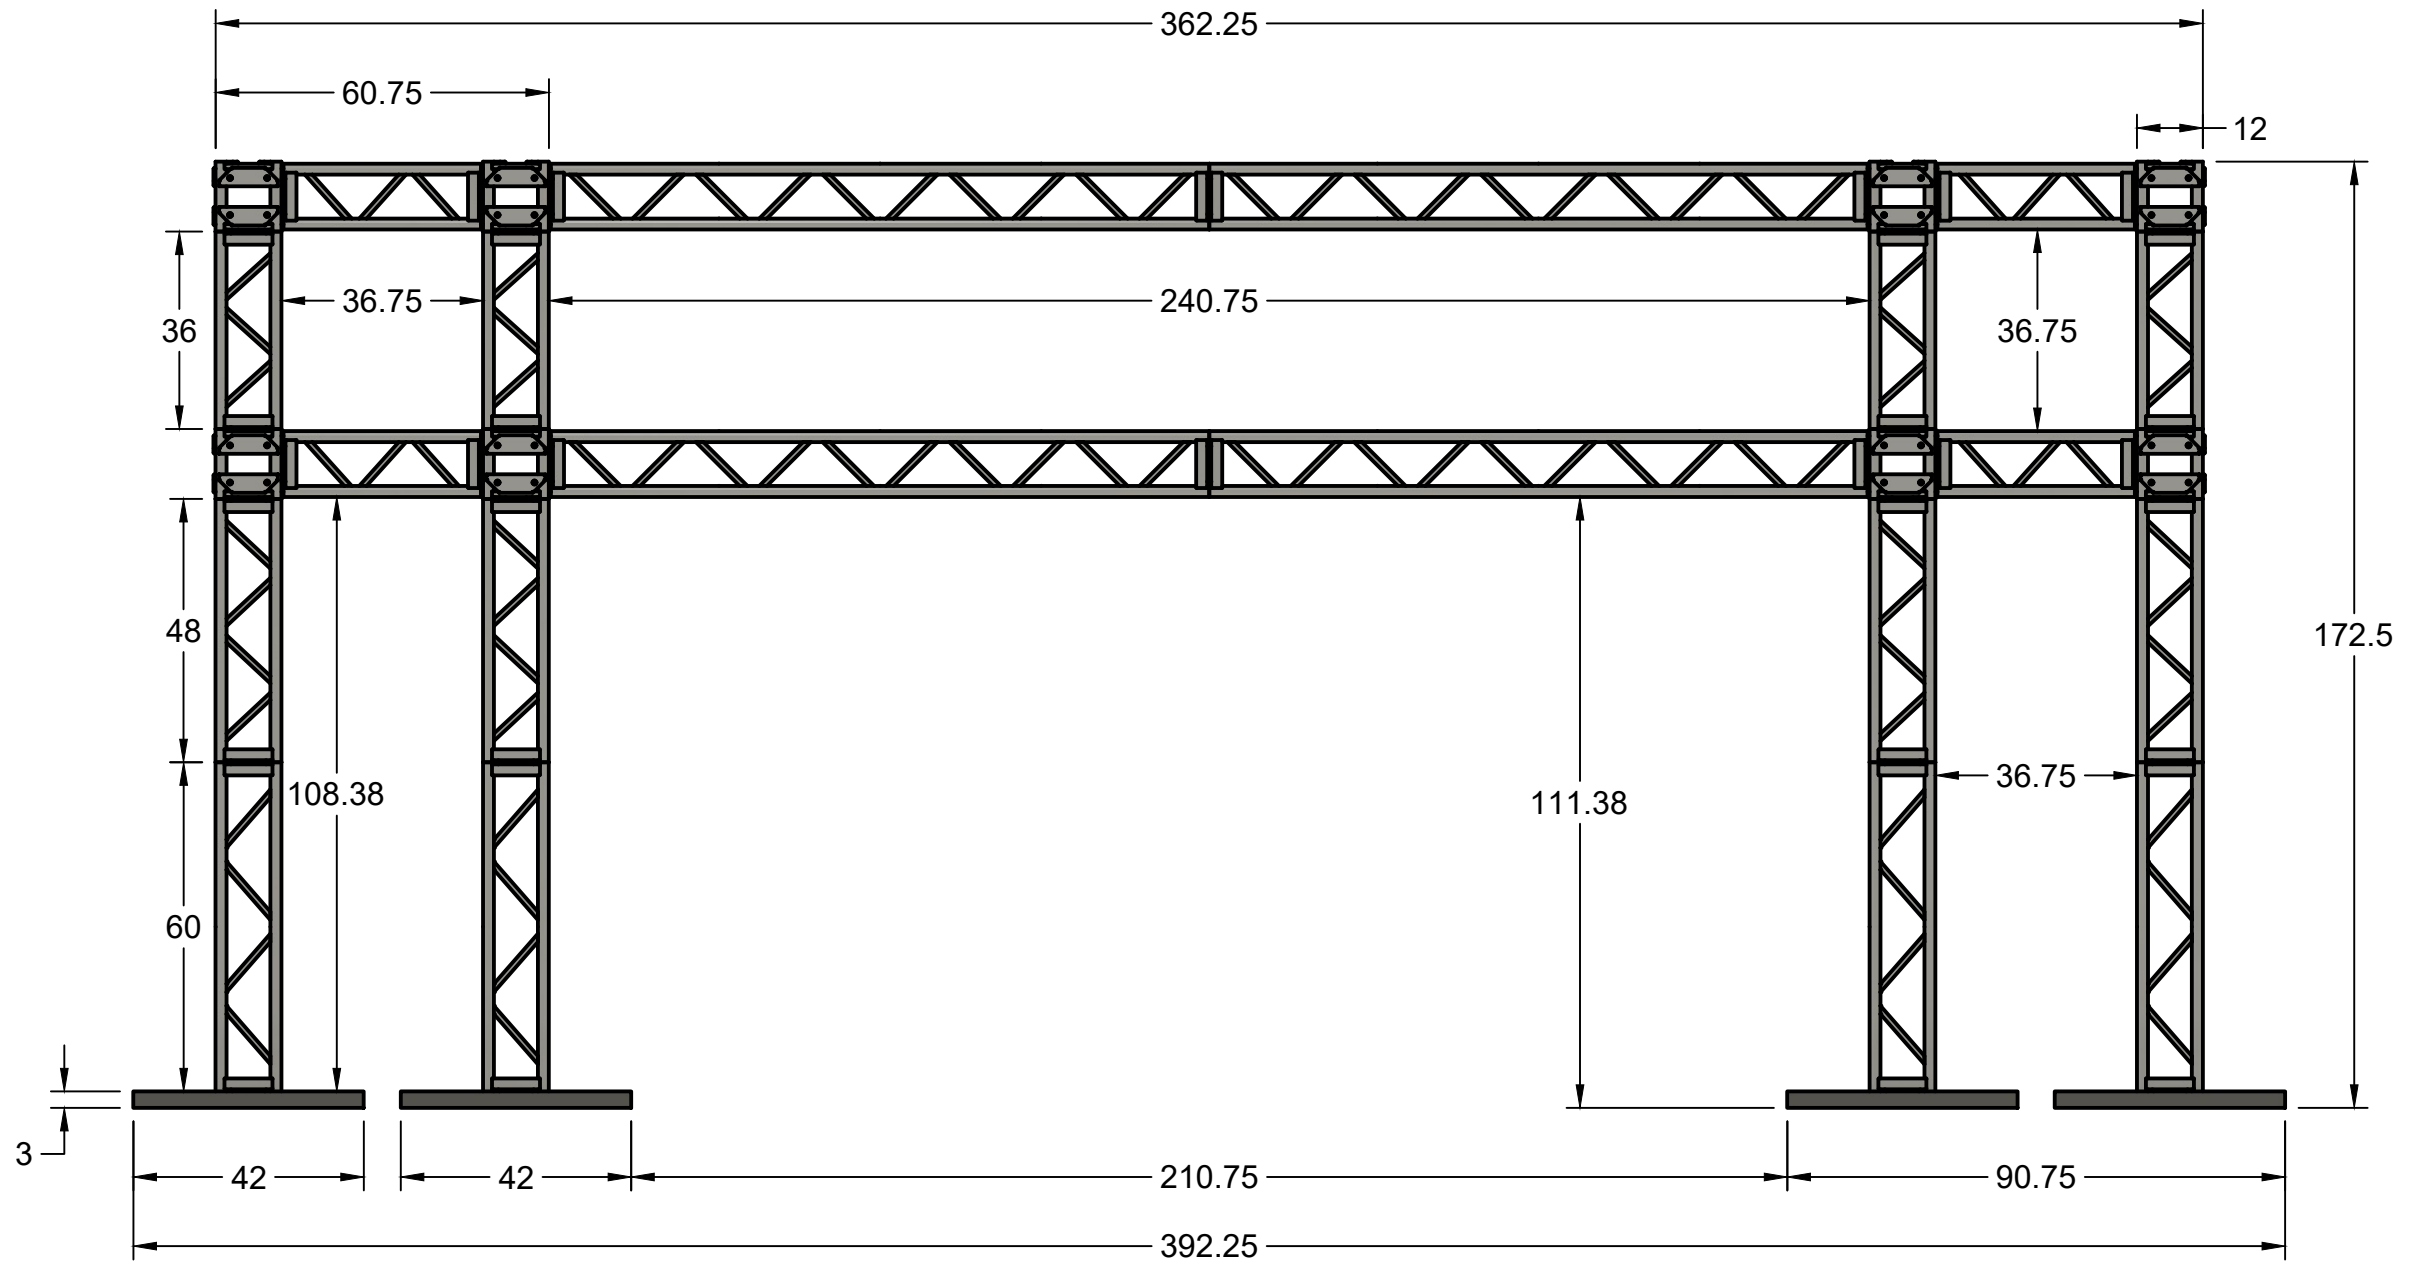


PART LIST	
10' Section	4
5' Section	4
4' Section	4
3' Section	6
Corner Cube	8
Base Plate	4
Outrigger	8
Nuts/Bolt	136

	PROJECT			
	TITLE 20' Truss Structure Double Horizontal/Vertical			
APPROVED	SIZE	CODE	DWG NO	REV
CHECKED	B			
DRAWN Andrew Sbertoli 8/21/2024	SCALE 1:35	WEIGHT	SHEET 1/1	

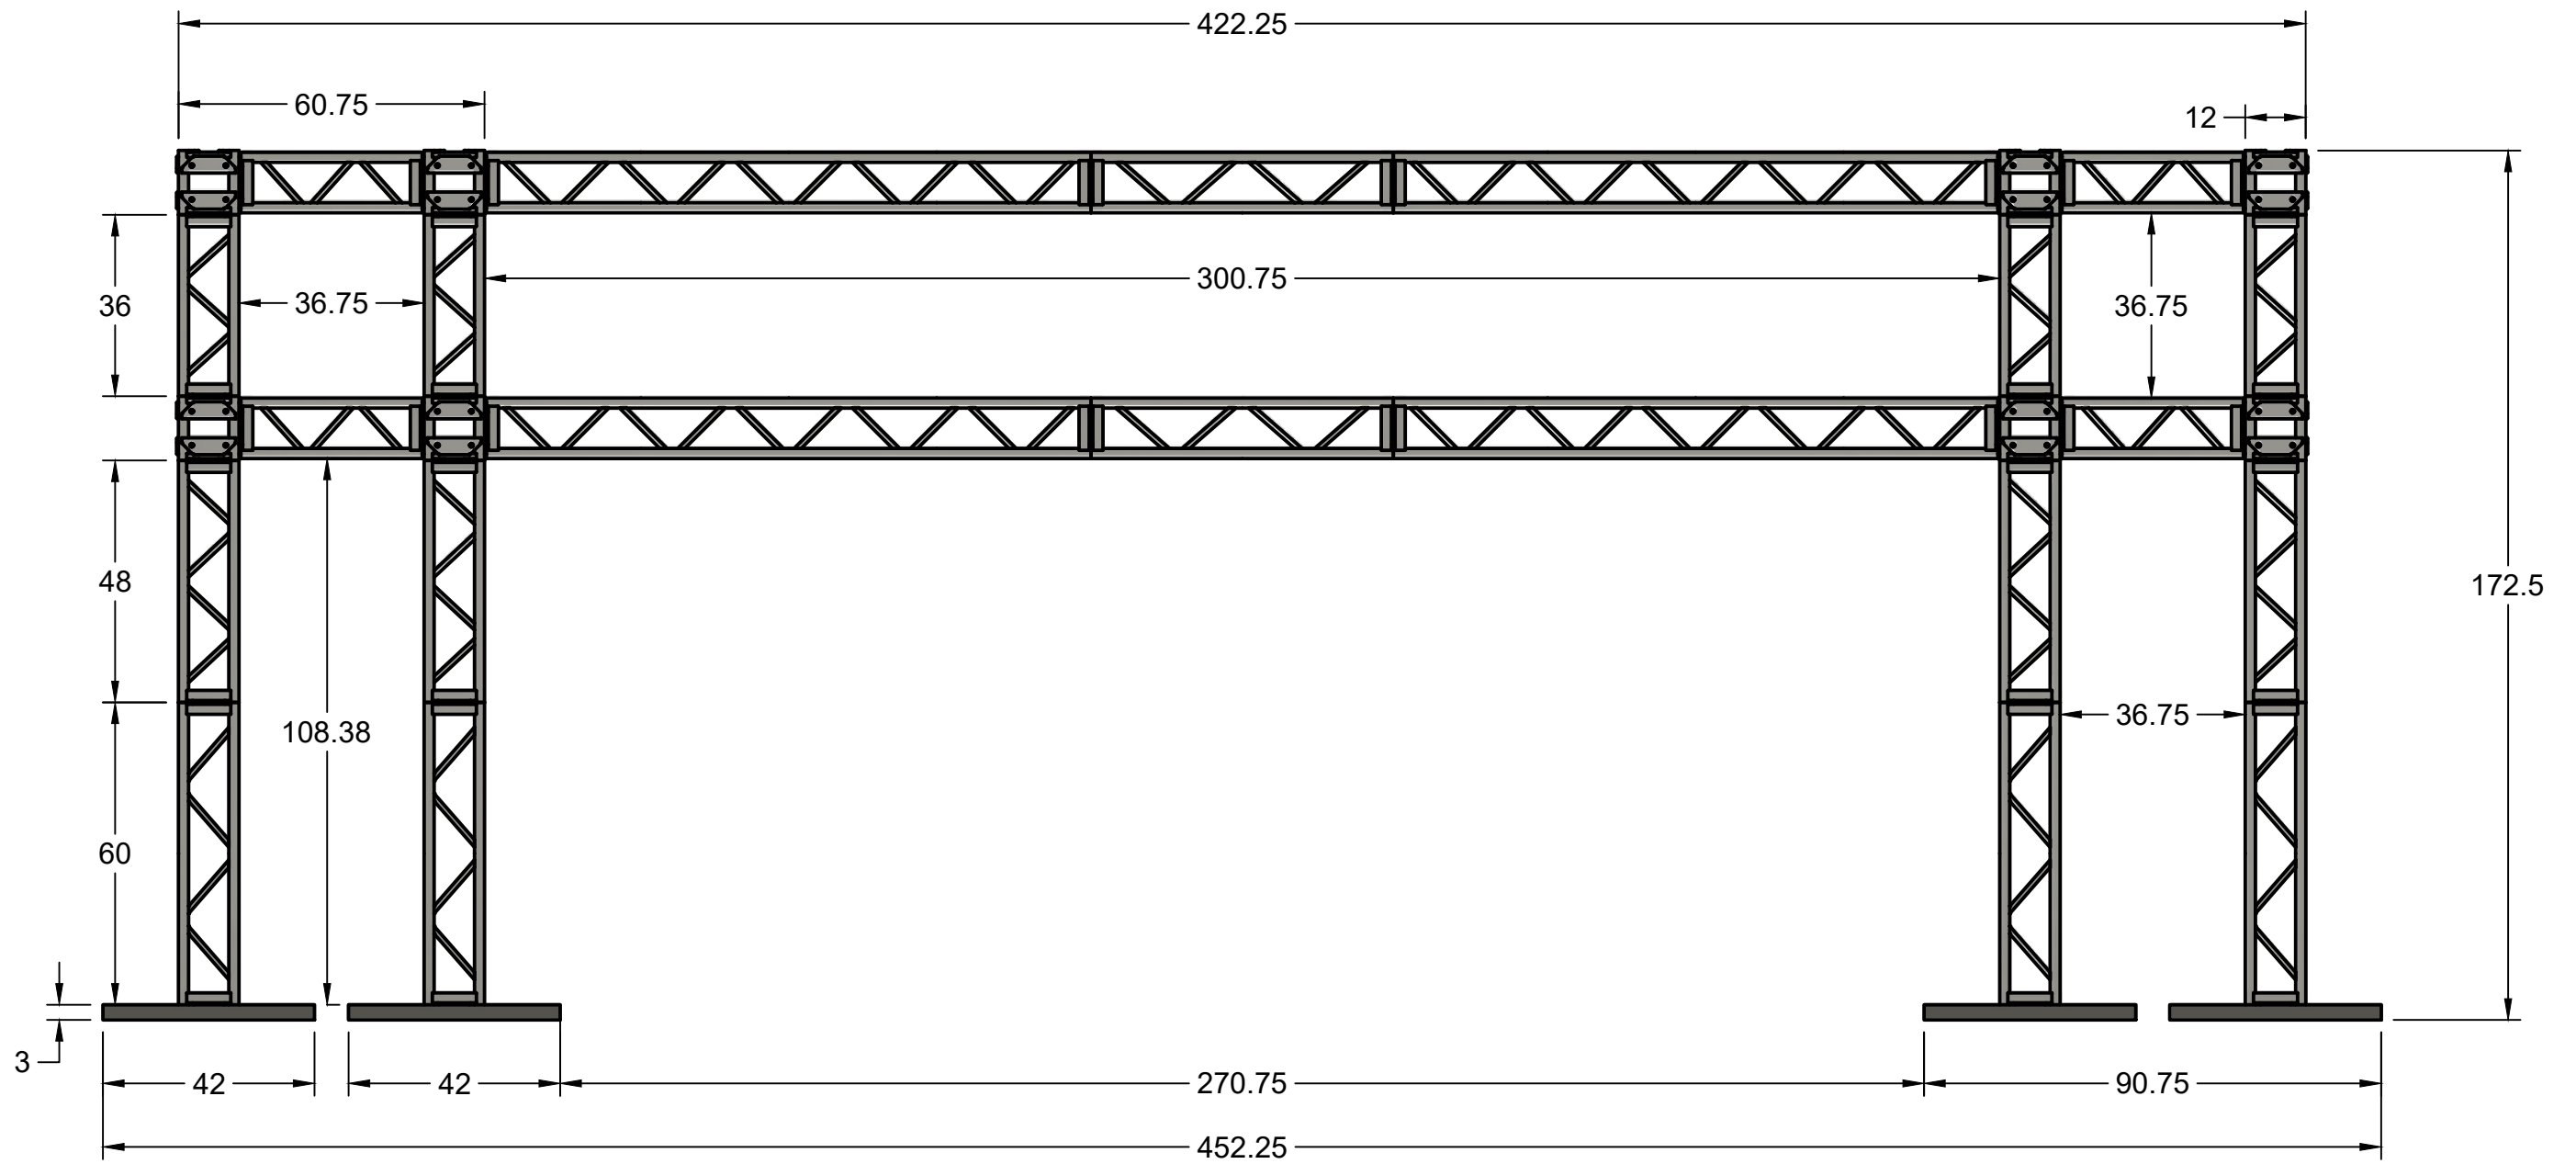

PART LIST	
10' Section	4
5' Section	6
4' Section	4
3' Section	6
Corner Cube	8
Base Plate	4
Outrigger	8
Nuts/Bolt	144

		PROJECT		
		TITLE 25' Truss Structure Double Horizontal/Double Vertical		
APPROVED	SIZE	CODE	DWG NO	REV
CHECKED	B			
DRAWN	Andrew Sbertoli	8/21/2024	SCALE 1:35	WEIGHT
			SHEET 1/1	

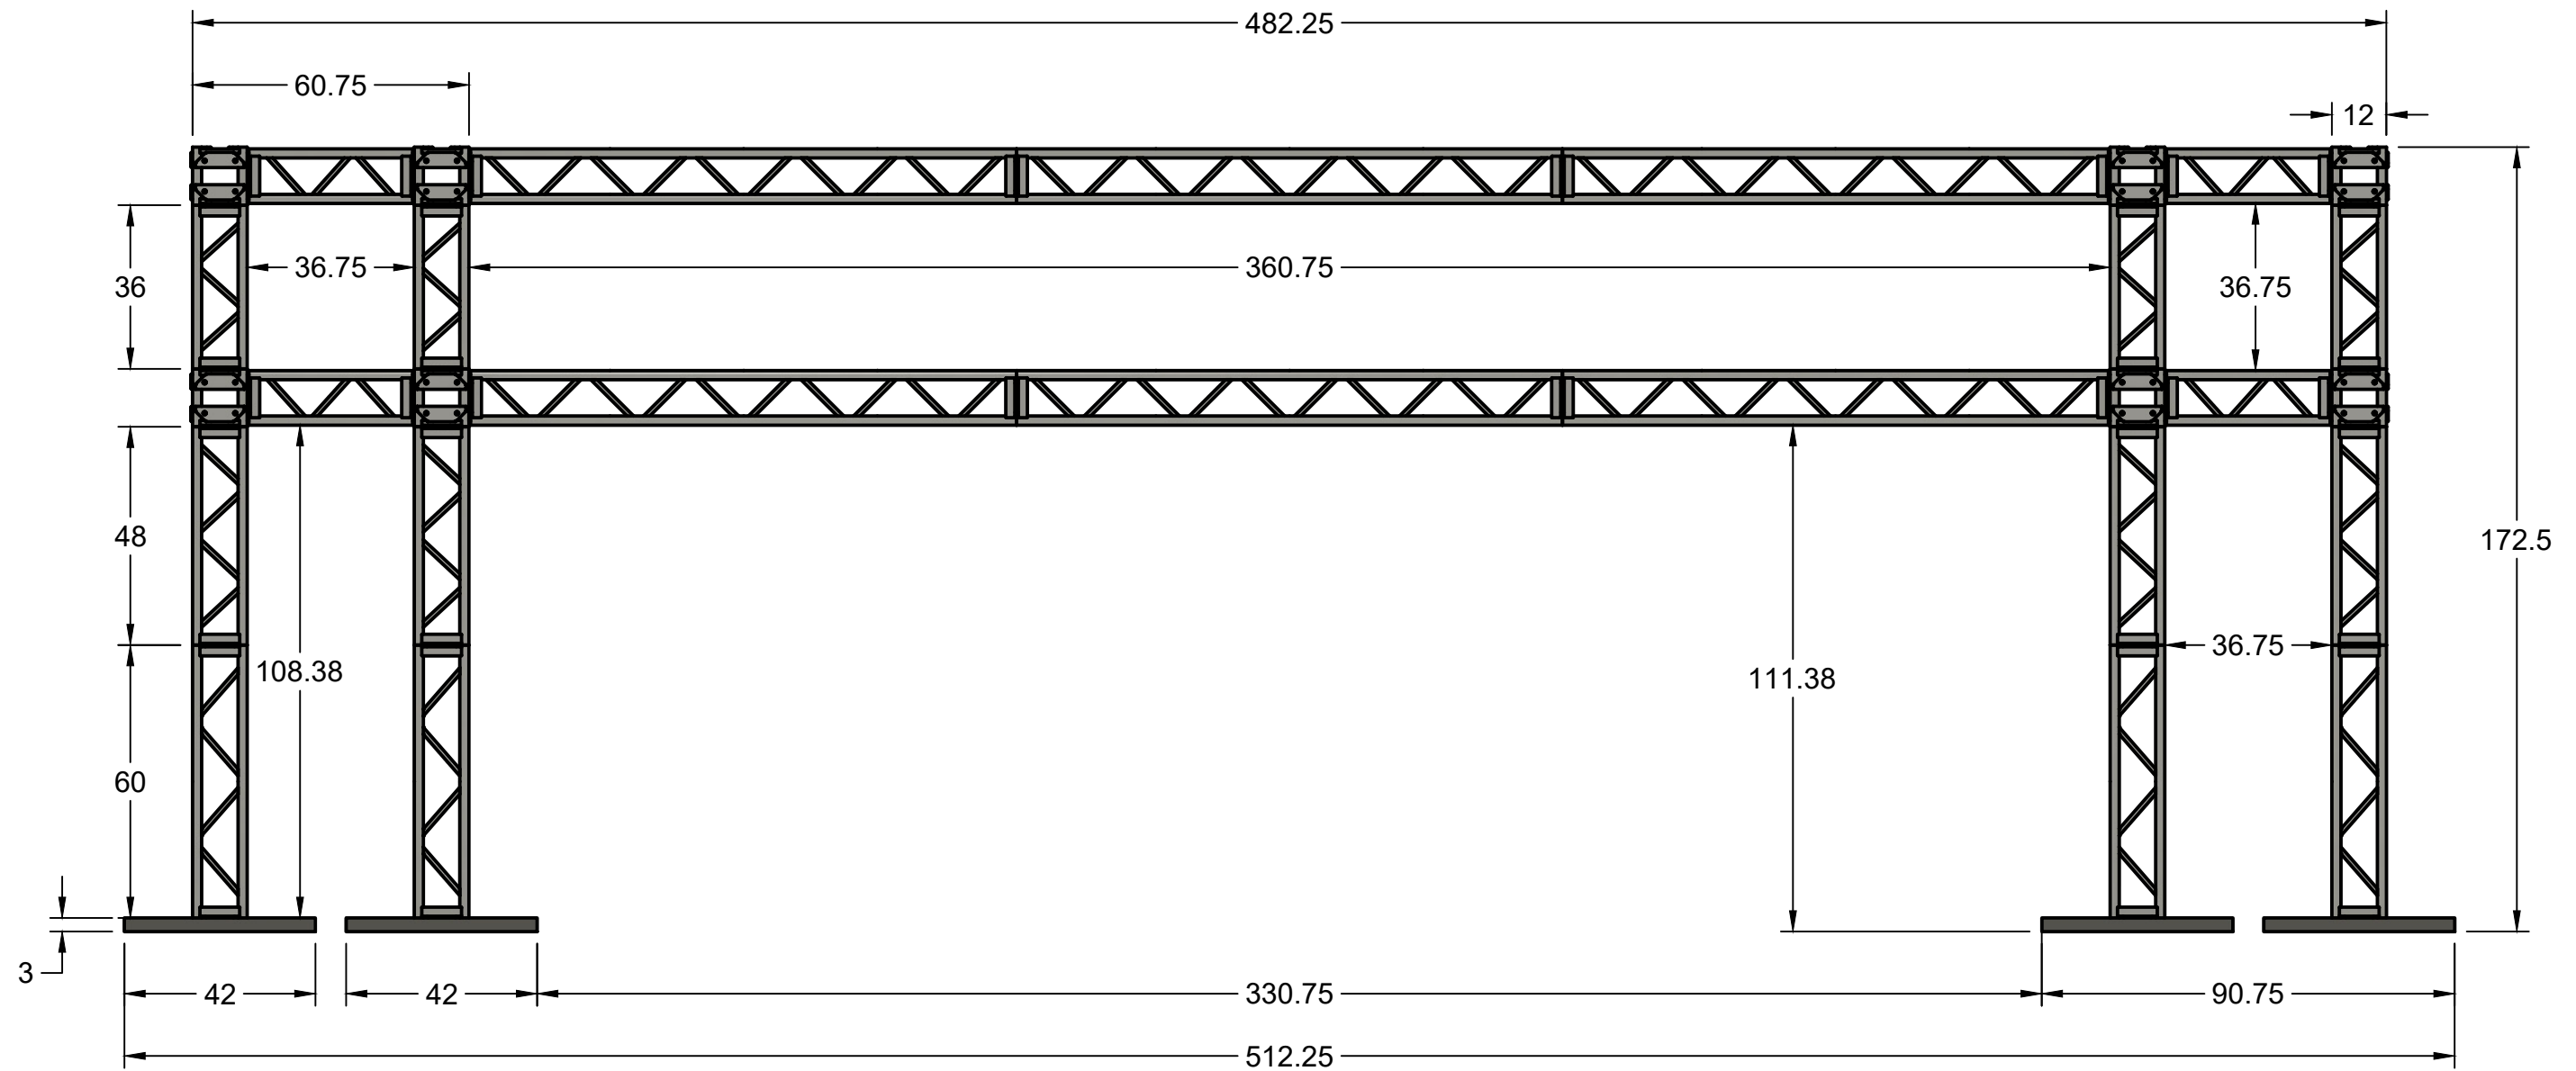

PART LIST	
10' Section	6
5' Section	4
4' Section	4
3' Section	6
Corner Cube	8
Base Plate	4
Outrigger	8
Nuts/Bolt	144

	PROJECT			
	TITLE 30' Truss Structure Double Horizontal Double Vertical			
APPROVED	SIZE	CODE	DWG NO	REV
CHECKED	B			
DRAWN Andrew Sbertoli 8/21/2024	SCALE 1:38	WEIGHT	SHEET 1/1	